


2 Bunting Road, Bury St Edmunds - Site Location Plan

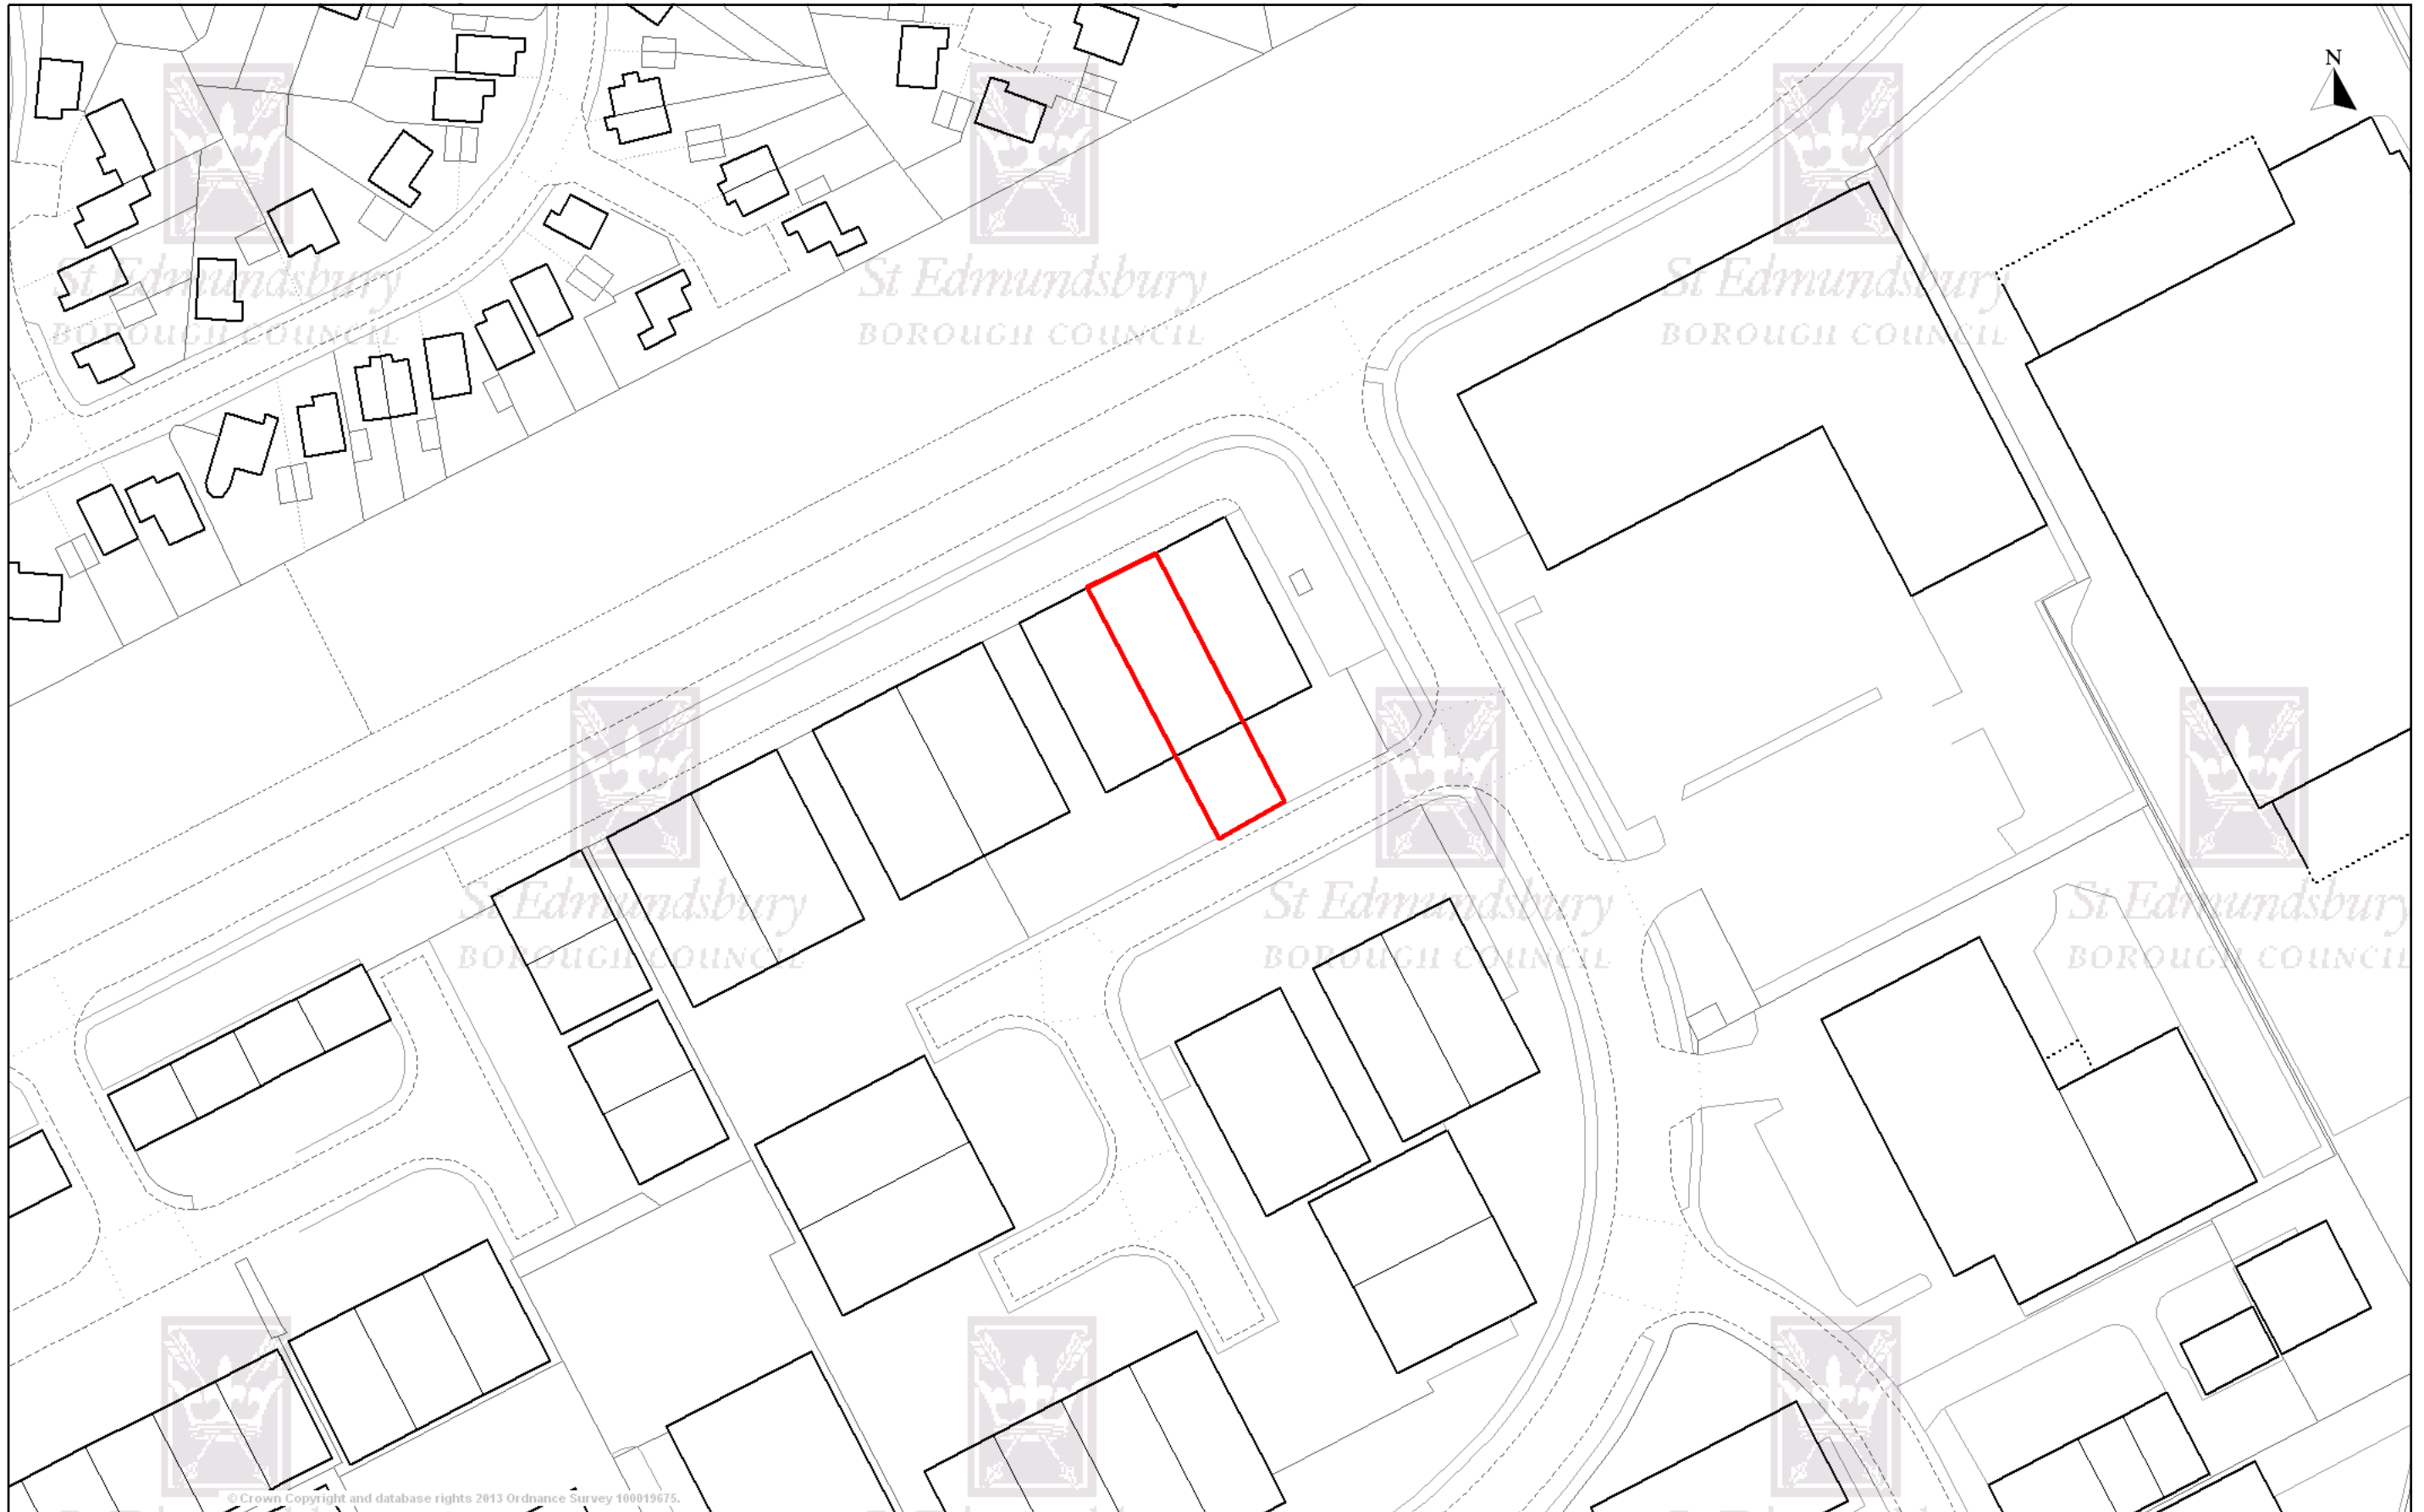

© Crown Copyright and database right 2013. Ordnance Survey 100019675.
You are not permitted to copy, sub-licence, distribute, sell
or otherwise make available the Licensed Data to third parties in any form.
© St Edmundsbury Borough Council

Scale 1/1000

Centre = 587645 E 263908 N